

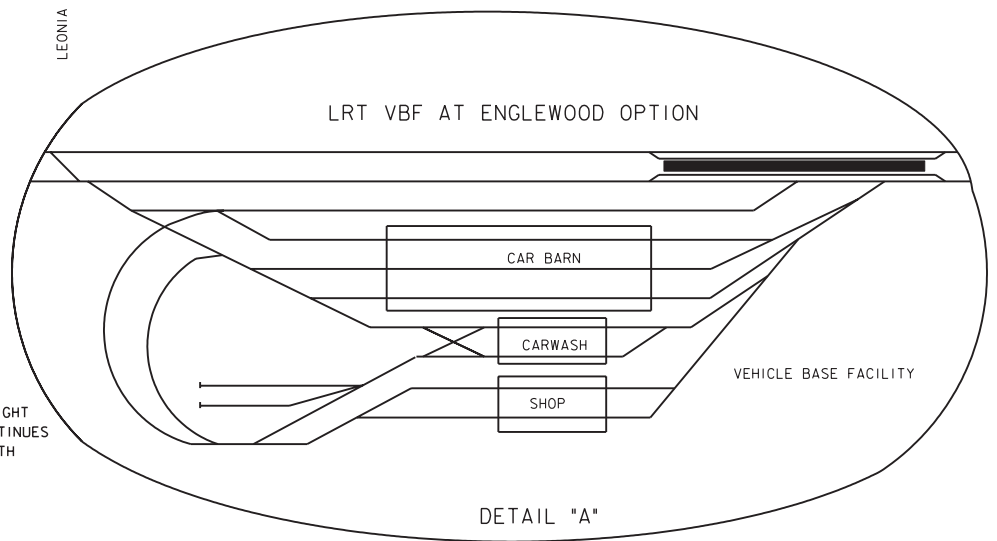


Appendix A: Track Charts

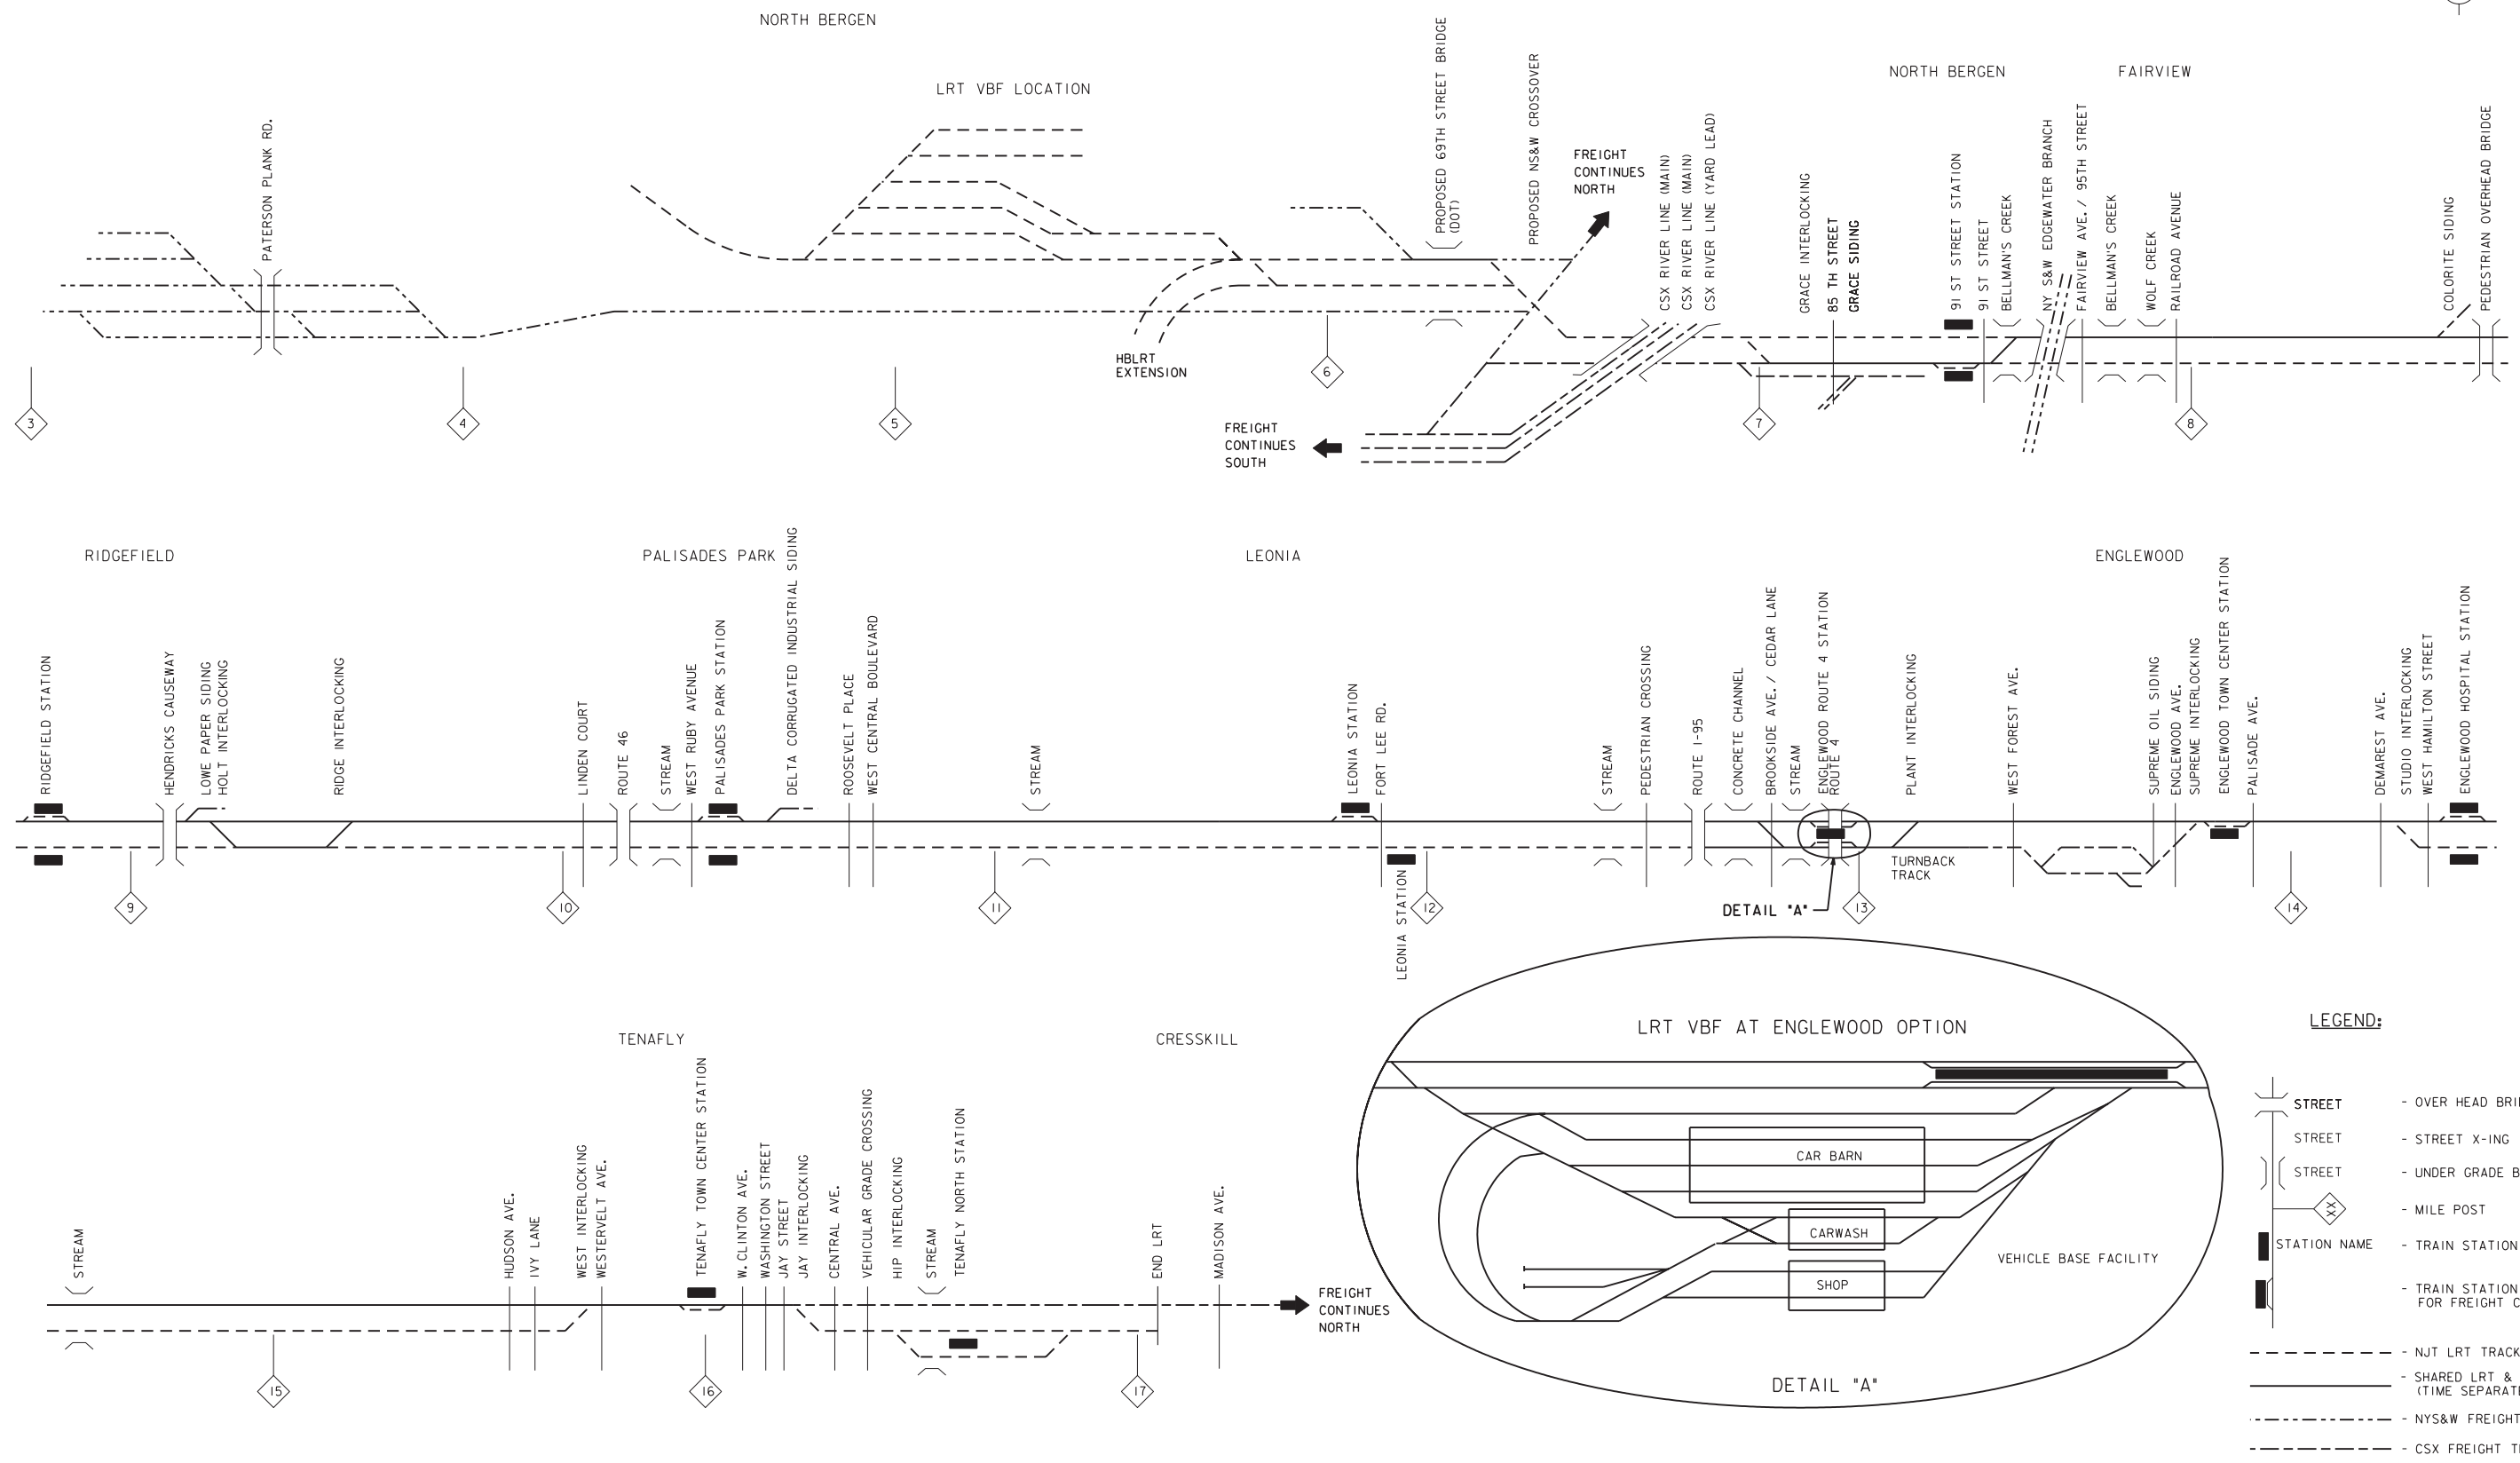

- LEGEND:**
- STREET - OVER HEAD BRIDGE
 - STREET - STREET X-ING
 - STREET - UNDER GRADE BRIDGE
 - MILE POST
 - TRAIN STATION
 - TRAIN STATION WITH GAUNTLET FOR FREIGHT CLEARANCE
 - NJT LRT TRACK
 - SHARED LRT & FREIGHT TRACKS (TIME SEPARATED)
 - NYS&W FREIGHT TRACKS
 - CSX FREIGHT TRACKS & SIDING

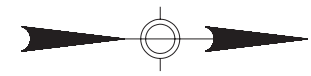

No.	DATE	REVISION




DESIGNED:	D. A. B.
DRAWN:	V. V. M.
CHECKED:	N. S. B.
APPROVED:	J. D. S.
ISSUE DATE:	03/20/08



NORTHERN BRANCH LRT RAIL SERVICE

TRACK CHART
LRT TO TENAFLY
(PREFERRED ALTERNATIVE)

CONTRACT No.:	
SCALE:	NTS
DRAWING No.:	TC-01
SHEET No.:	

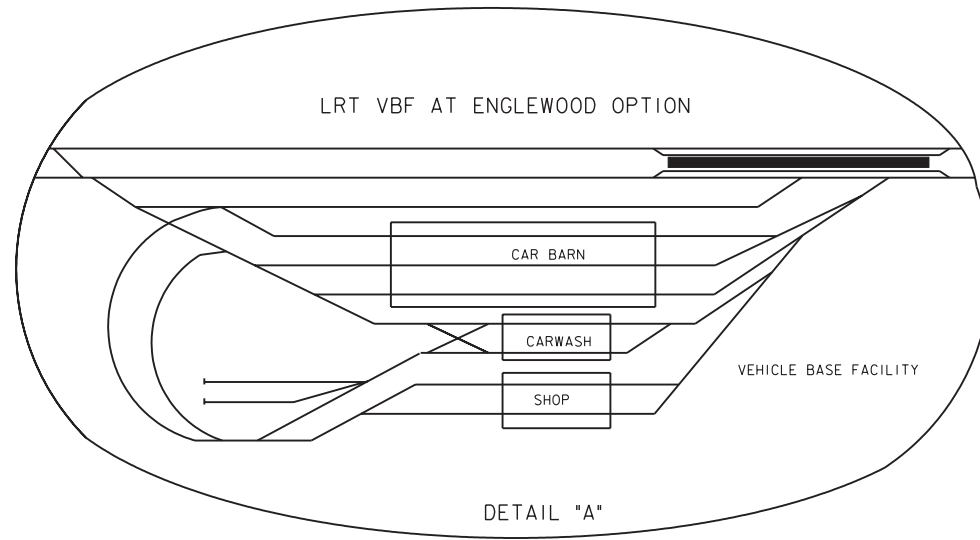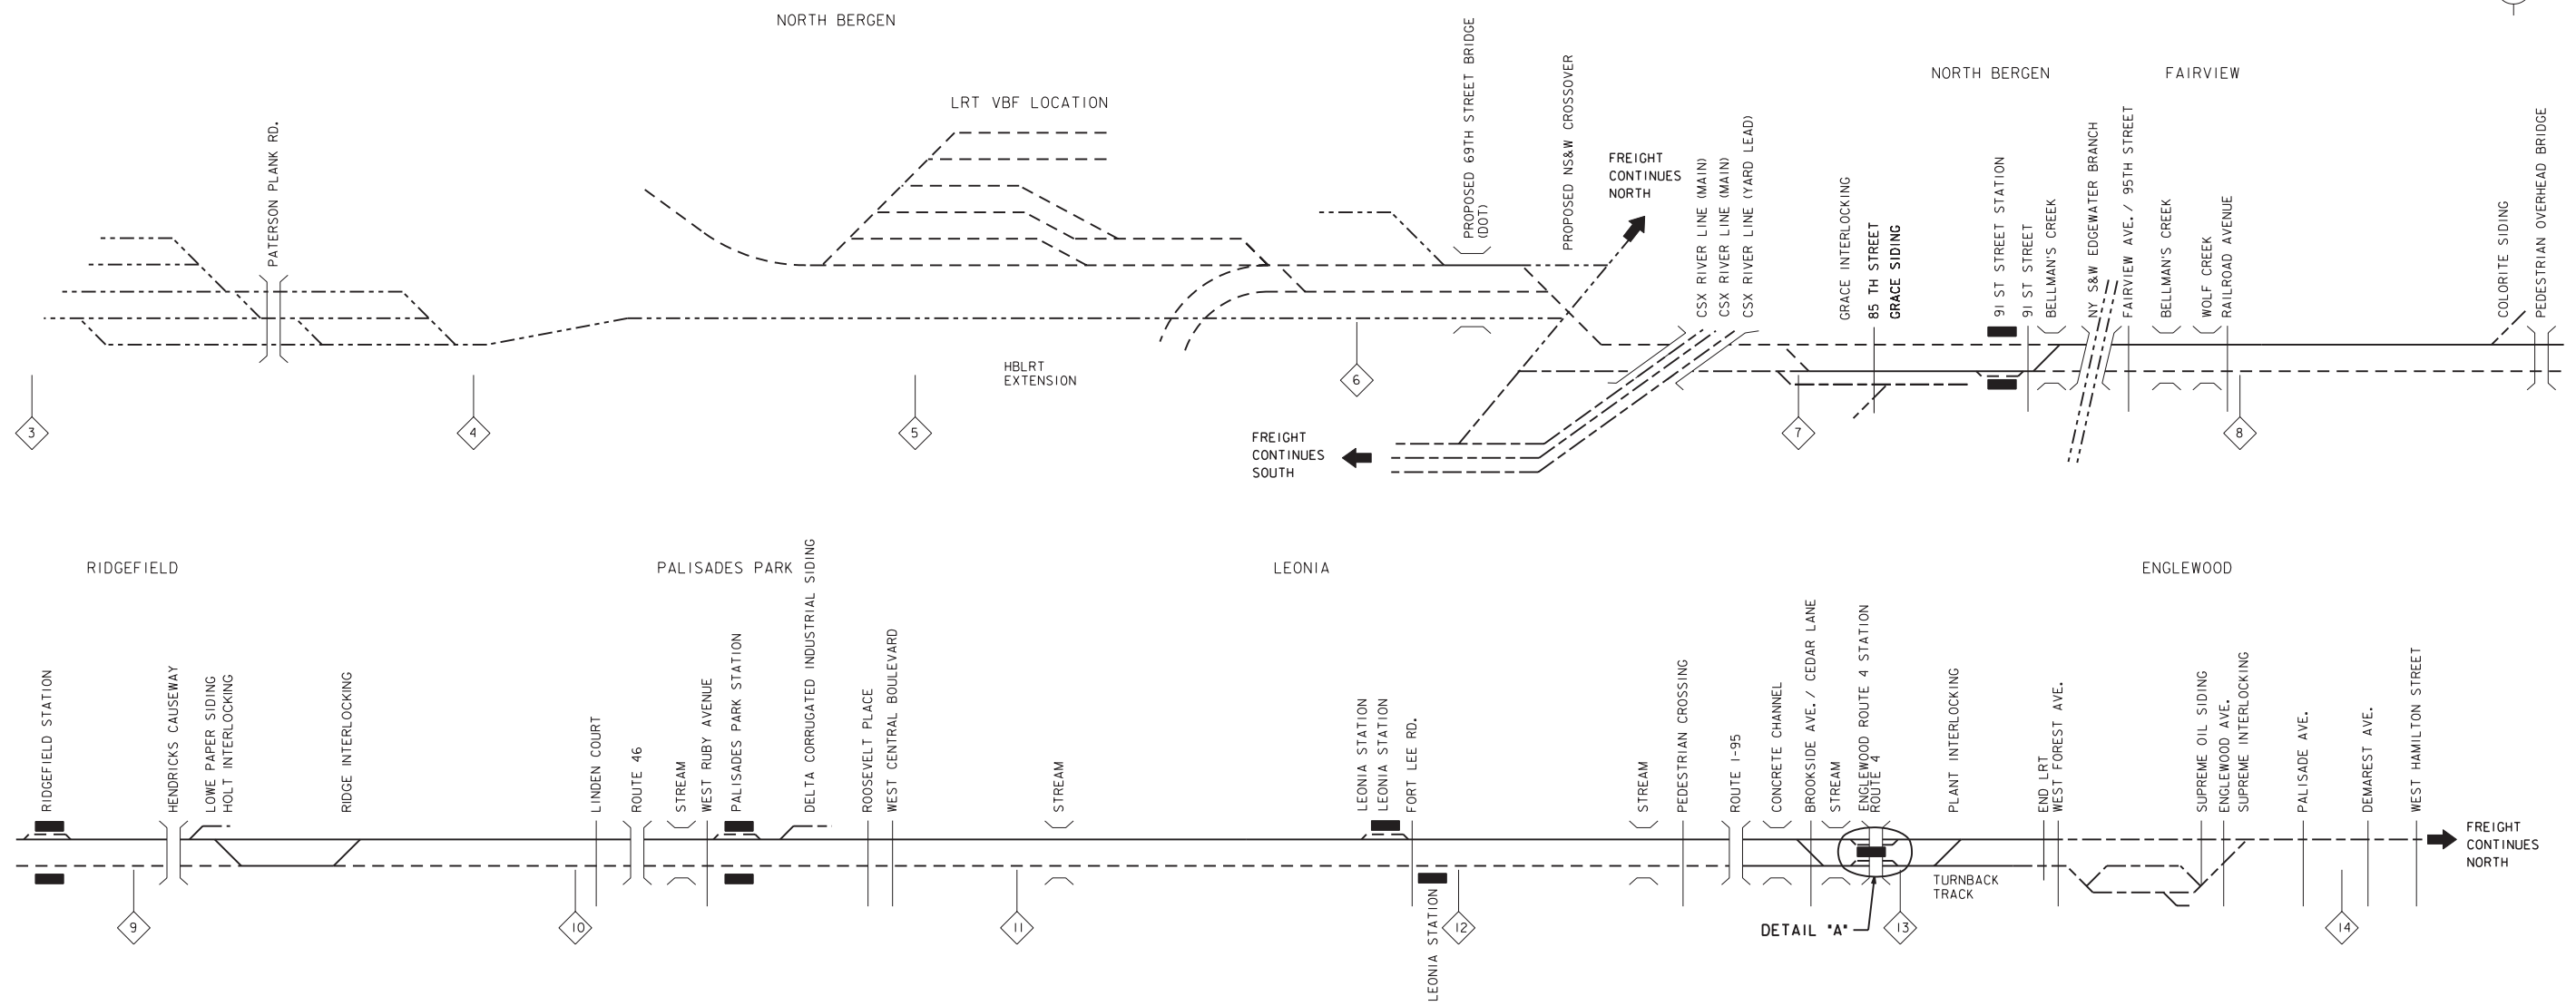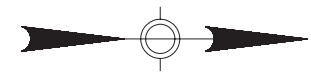

- LEGEND:**
- STREET - OVER HEAD BRIDGE
 - STREET - STREET X-ING
 - STREET - UNDER GRADE BRIDGE
 - MILE POST
 - STATION NAME - TRAIN STATION
 - TRAIN STATION WITH GAUNTLET FOR FREIGHT CLEARANCE
 - NJT LRT TRACK
 - SHARED LRT & FREIGHT TRACKS (TIME SEPARATED)
 - NYS&W FREIGHT TRACKS
 - CSX FREIGHT TRACKS & SIDING

No.	DATE	REVISION

DESIGNED:	D. A. B.
DRAWN:	V. V. M.
CHECKED:	N. S. B.
APPROVED:	J. D. S.
ISSUE DATE:	03/20/08



NORTHERN BRANCH LRT RAIL SERVICE

TRACK CHART

LRT TO ENGLEWOOD RT. 4

CONTRACT No.:	.
SCALE:	NTS
DRAWING No.:	TC-02
SHEET No.:	.